



CAPT. KIRK'S QTR.

James

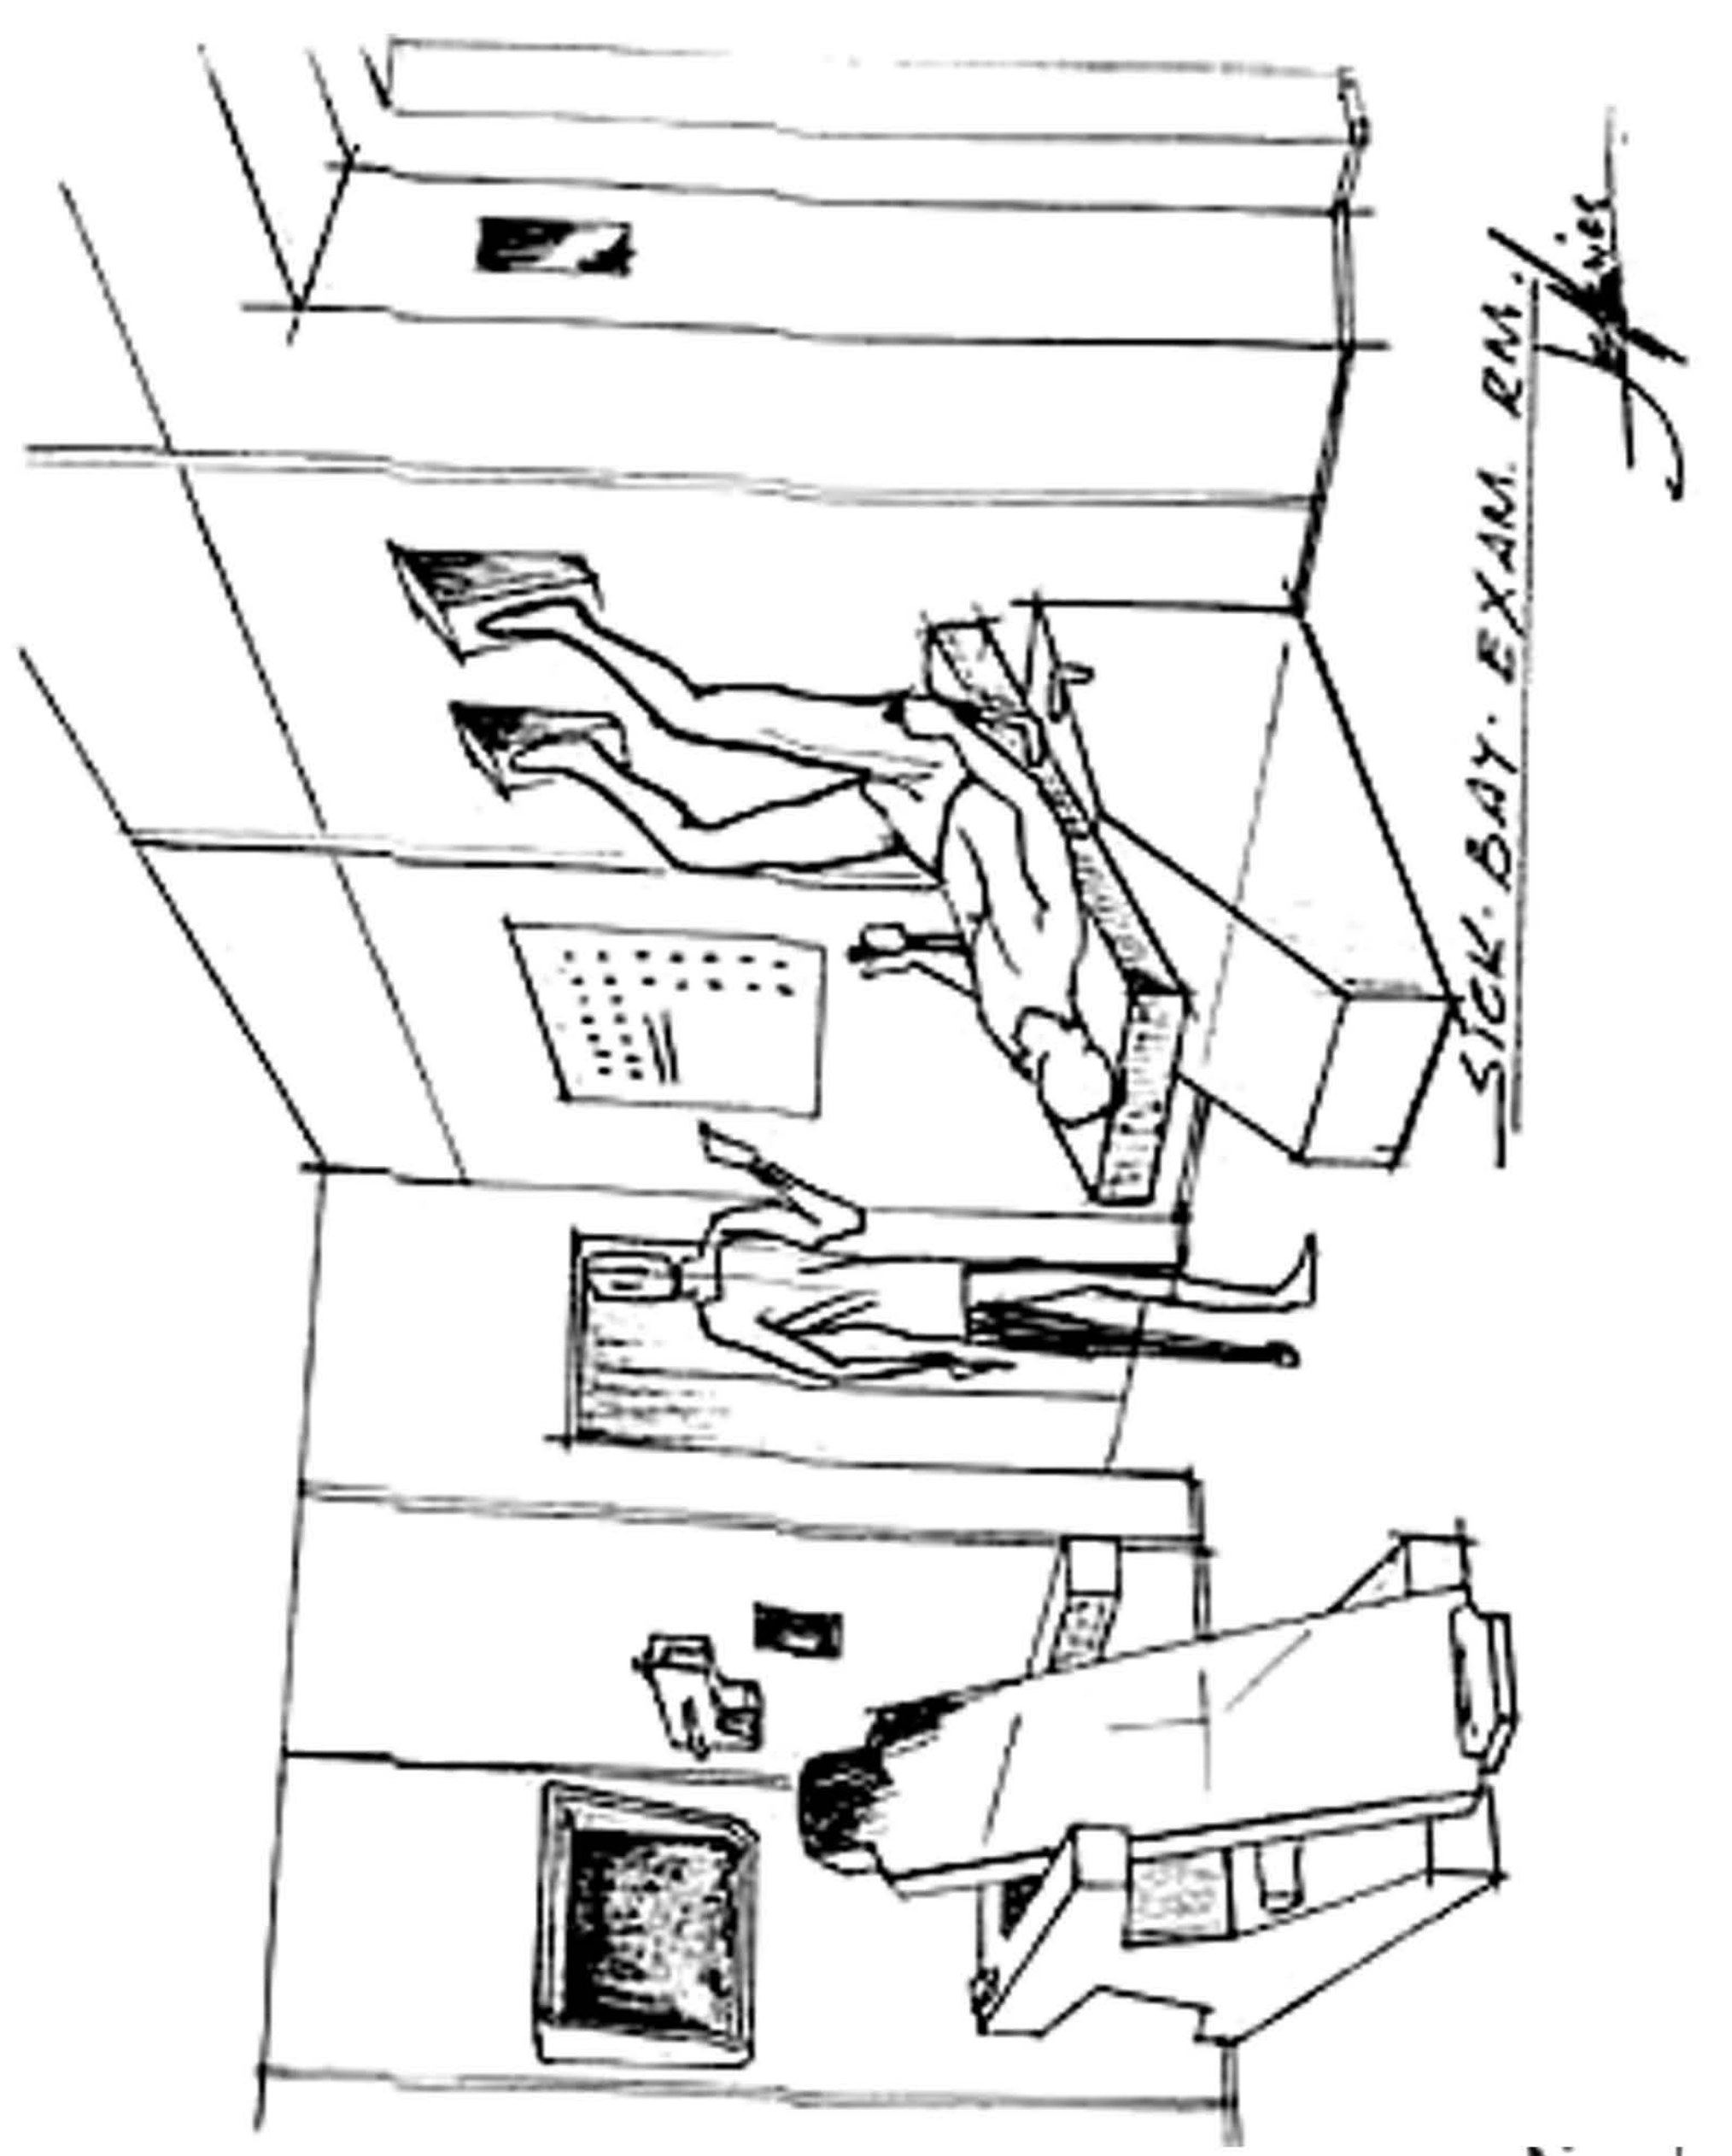

SICK BAY EXAM. RM.

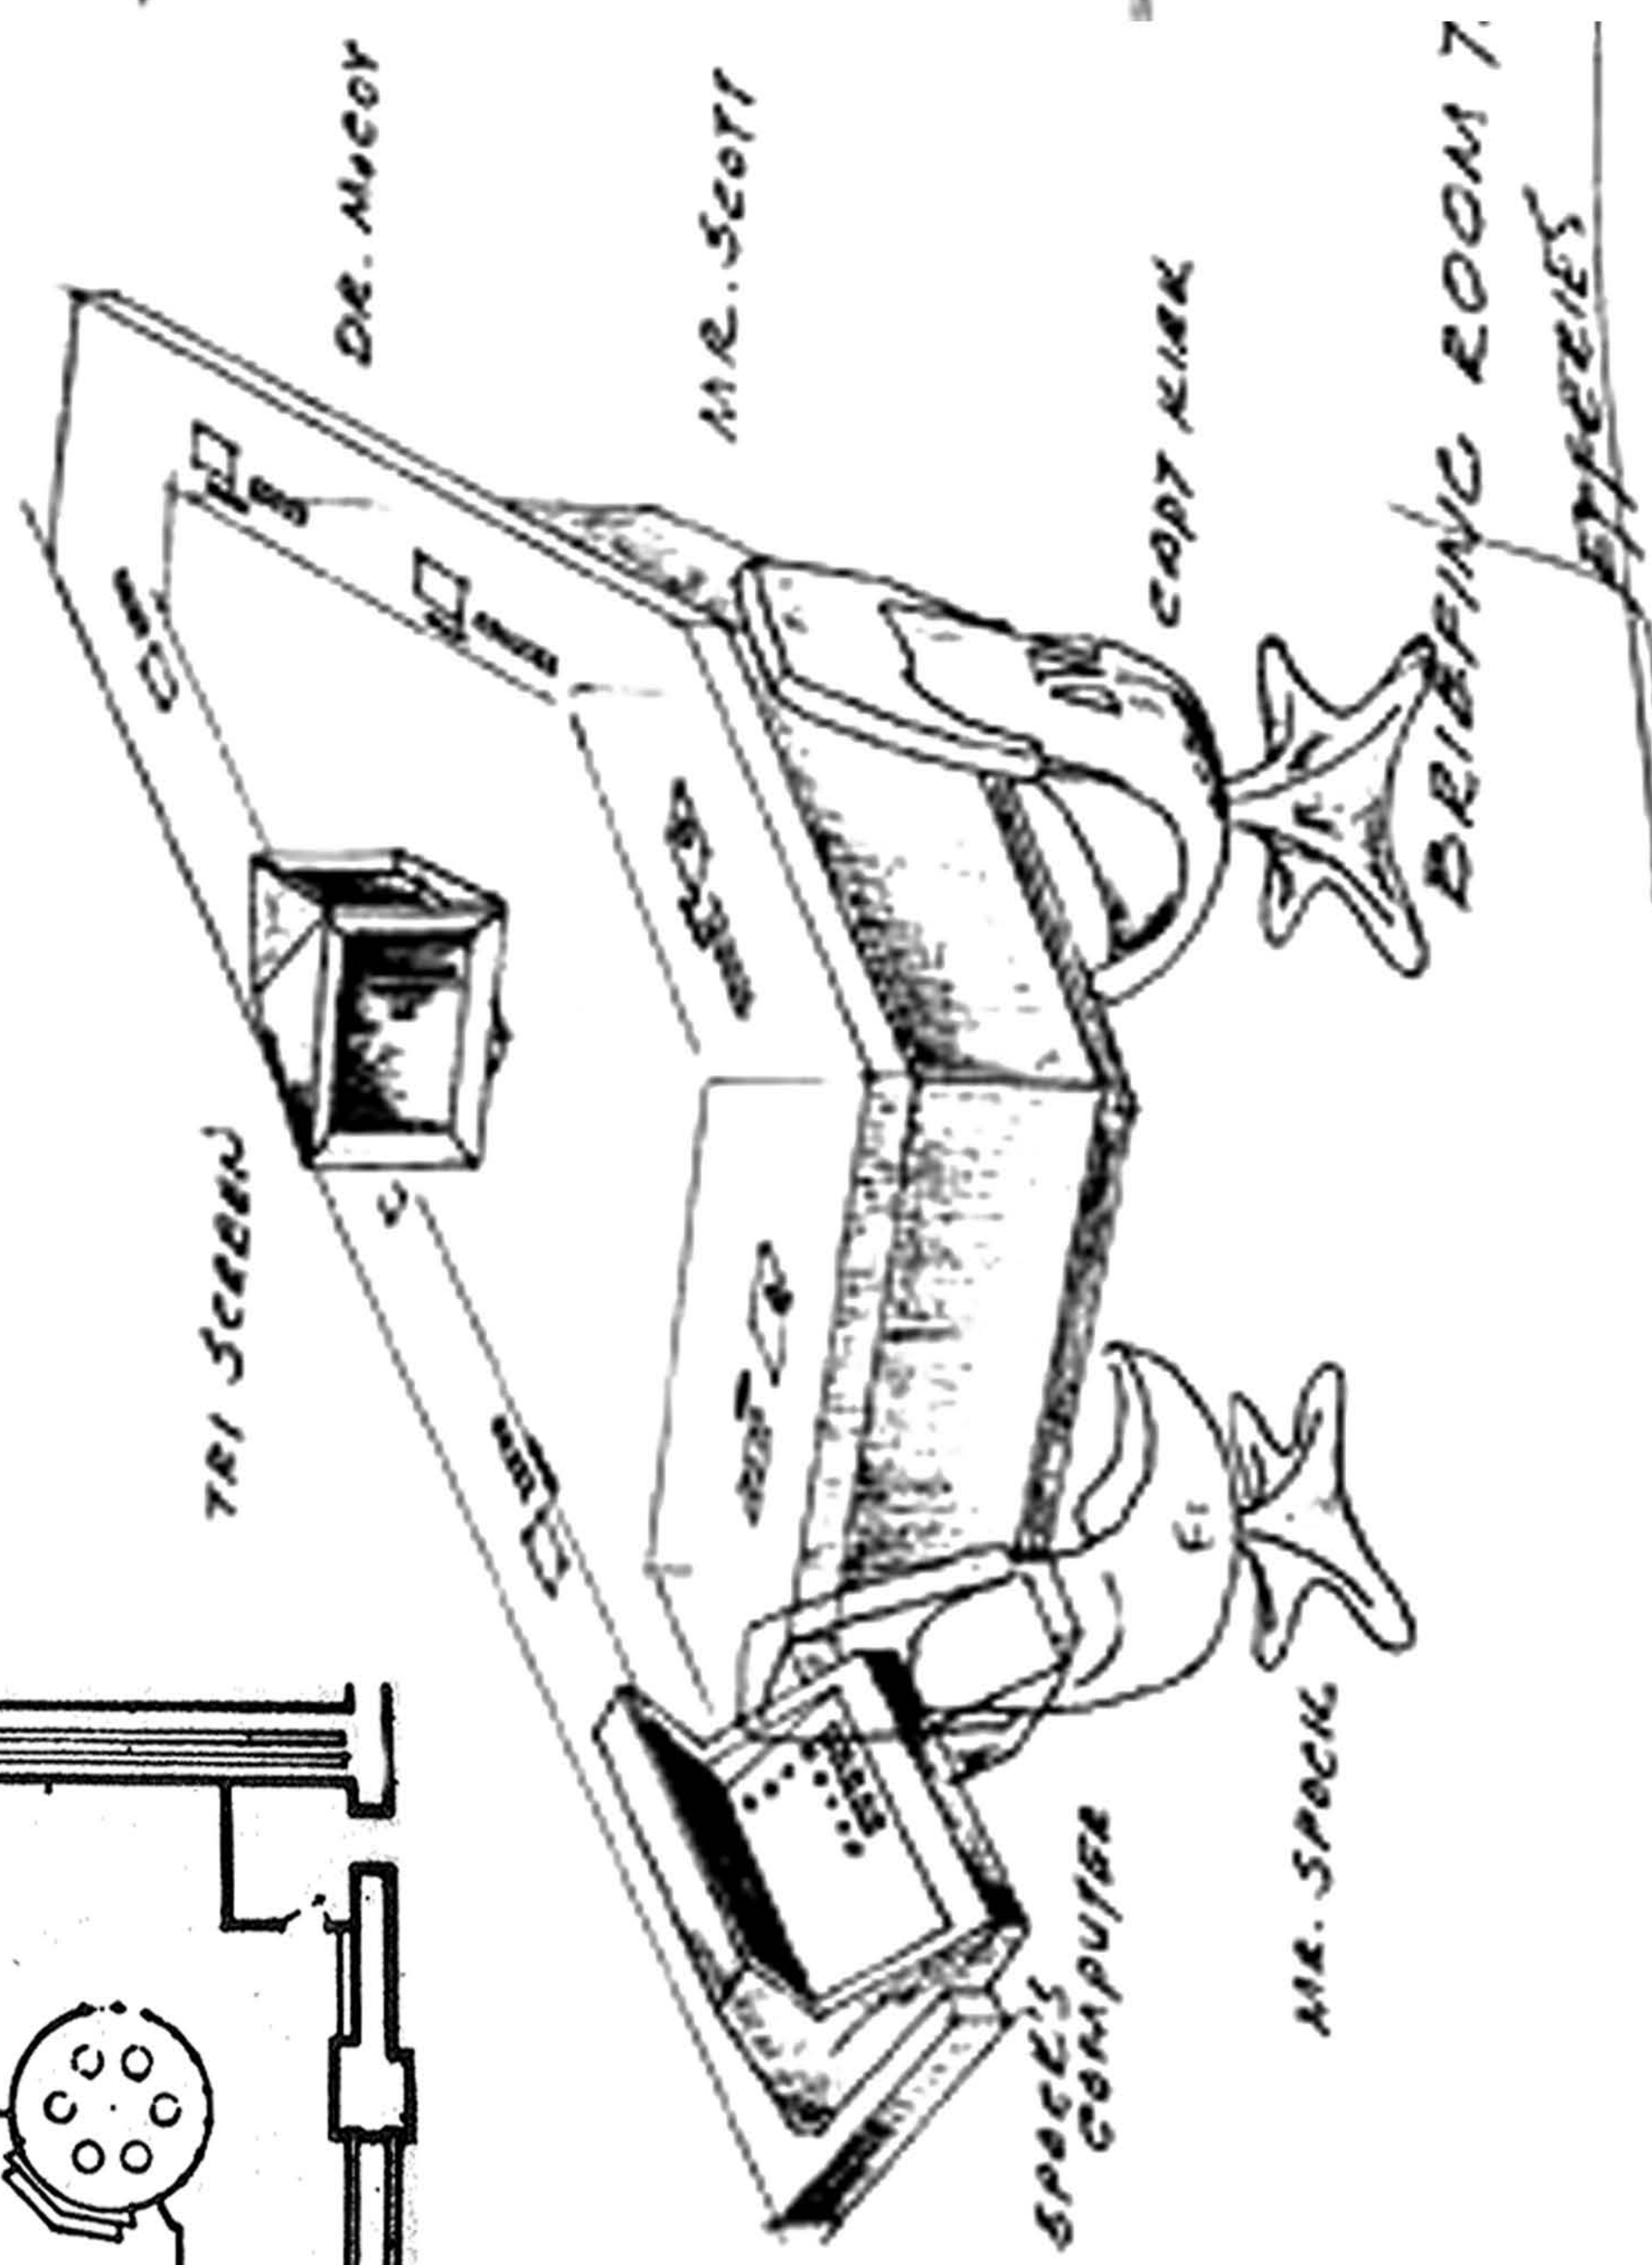

TRI SCREEN

DR. MCCOY

MR. SCOTT





CAPT. KIRK

MR. SPOCK

SPOCK'S COMPUTER

BRIEFING ROOM 7
OFFICES

DETAIL 1
 DETAIL 2
 DETAIL 3
 DETAIL 4
 DETAIL 5

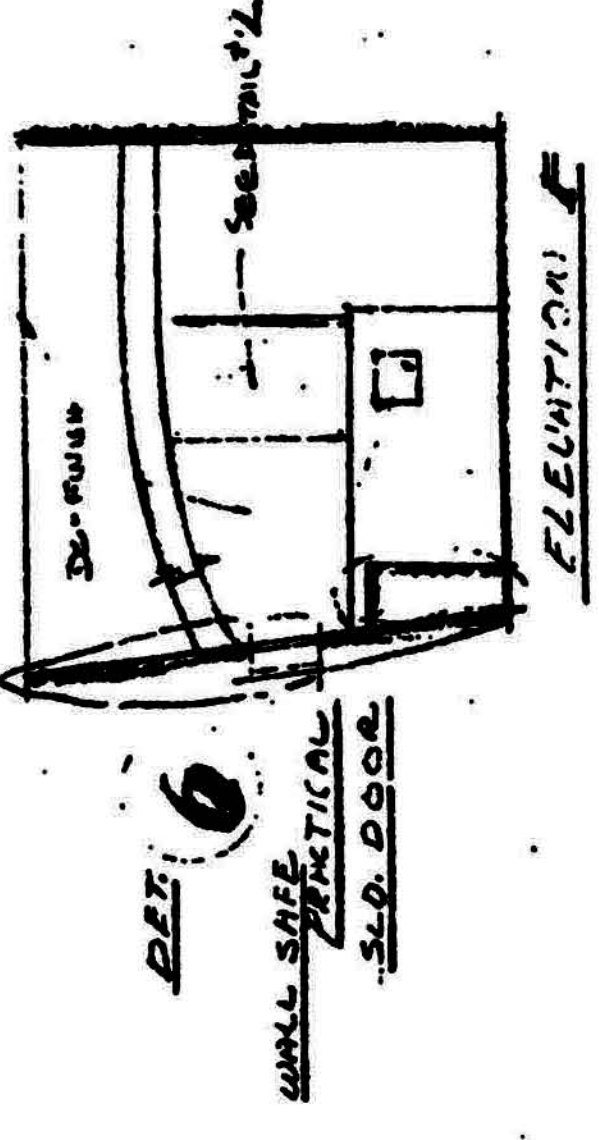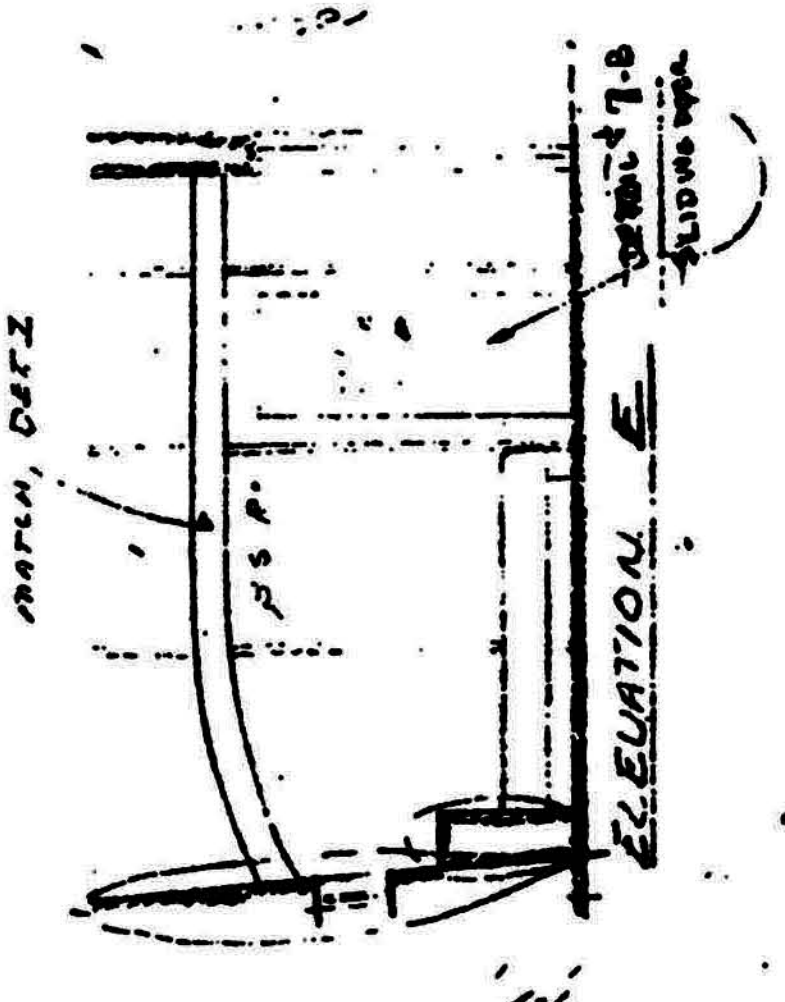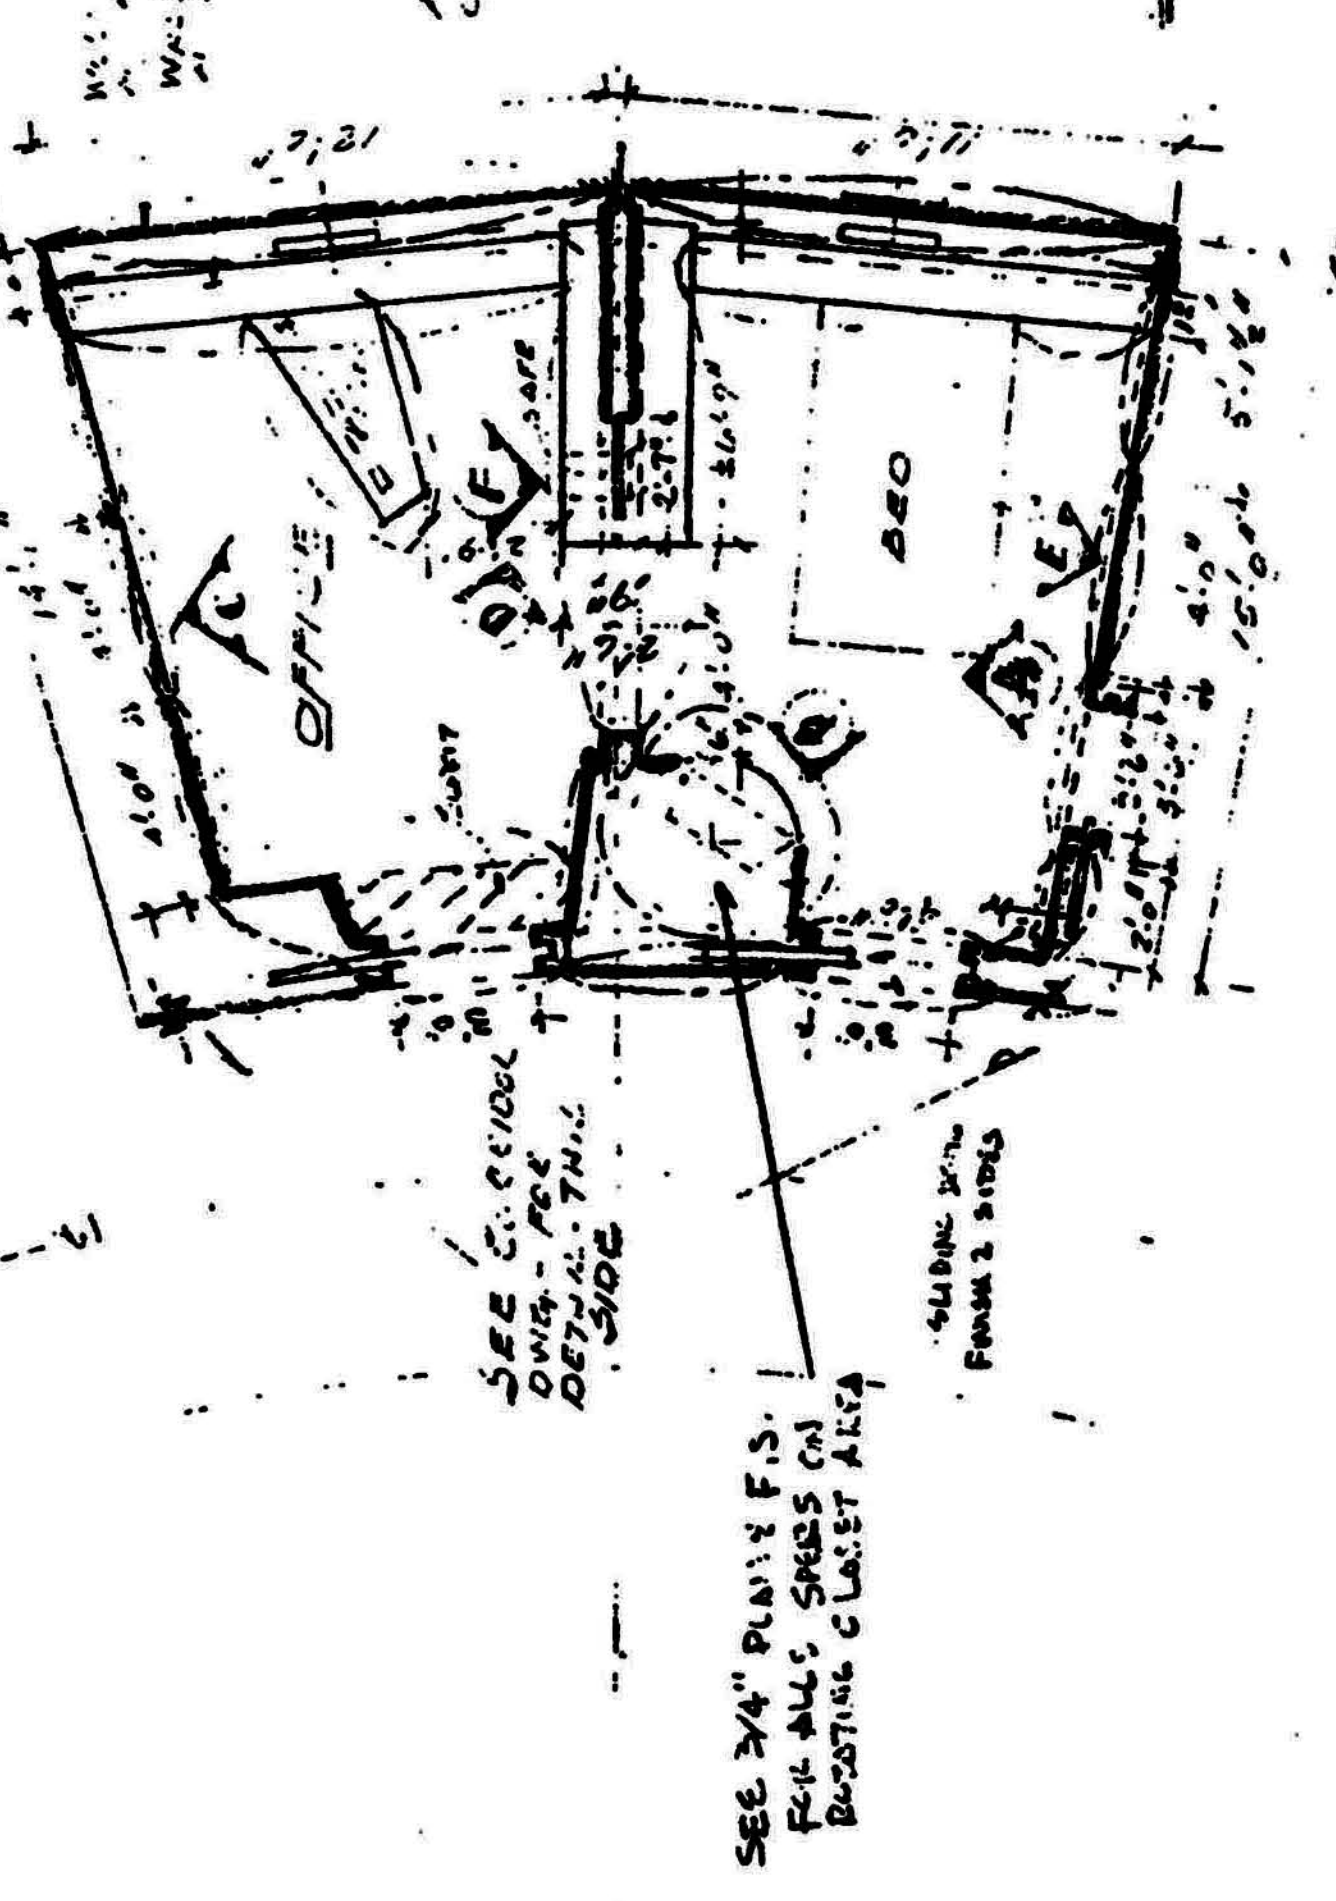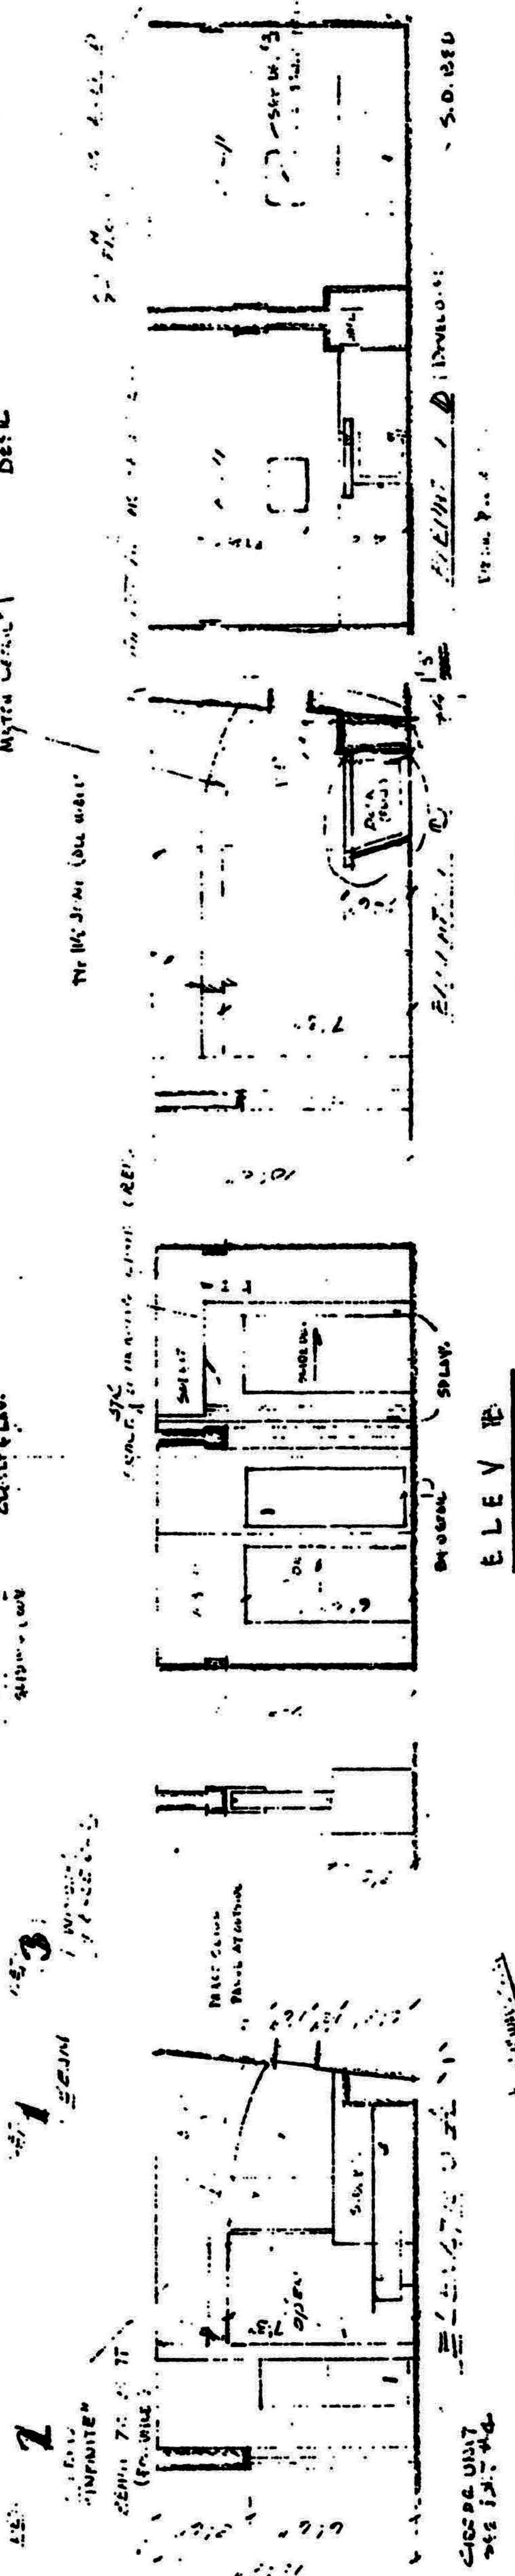

SCALE: ALL ELEVATIONS - 1/4" = 1'-0"

NOTE: ALL FINISHES - AS SHOWN
 SEE A.D.

STAR TREK

DESILU PRODUCTIONS	
INT. CAPTAINS QUARTERS	6/10/78
INT. JESSICA'S QUARTERS	6/10/78
DRAWN BY	MATT JEFFERIES
REVISED	NOV 2/1978

FLOORS TO BE
 CONCRETE 4" SLAB

SCALE 1/4" = 1'-0"

SEE 3/4" PLATE F.S.
 FOR ALL SPECS ON
 ROOFING CLUST AREA

SEE CIRCULAR
 DIM. ARE
 DETAIL THIN
 SIDE

SLIDING DOOR
 FROM 2 SIDES

CLOSET UNIT
 SEE 1/2" PLATE




SEE 1/2" PLATE
 FOR ALL SPECS

SEE 1/2" PLATE
 FOR ALL SPECS

SEE 1/2" PLATE
 FOR ALL SPECS

SEE 1/2" PLATE
 FOR ALL SPECS

SEE 1/2" PLATE
 FOR ALL SPECS

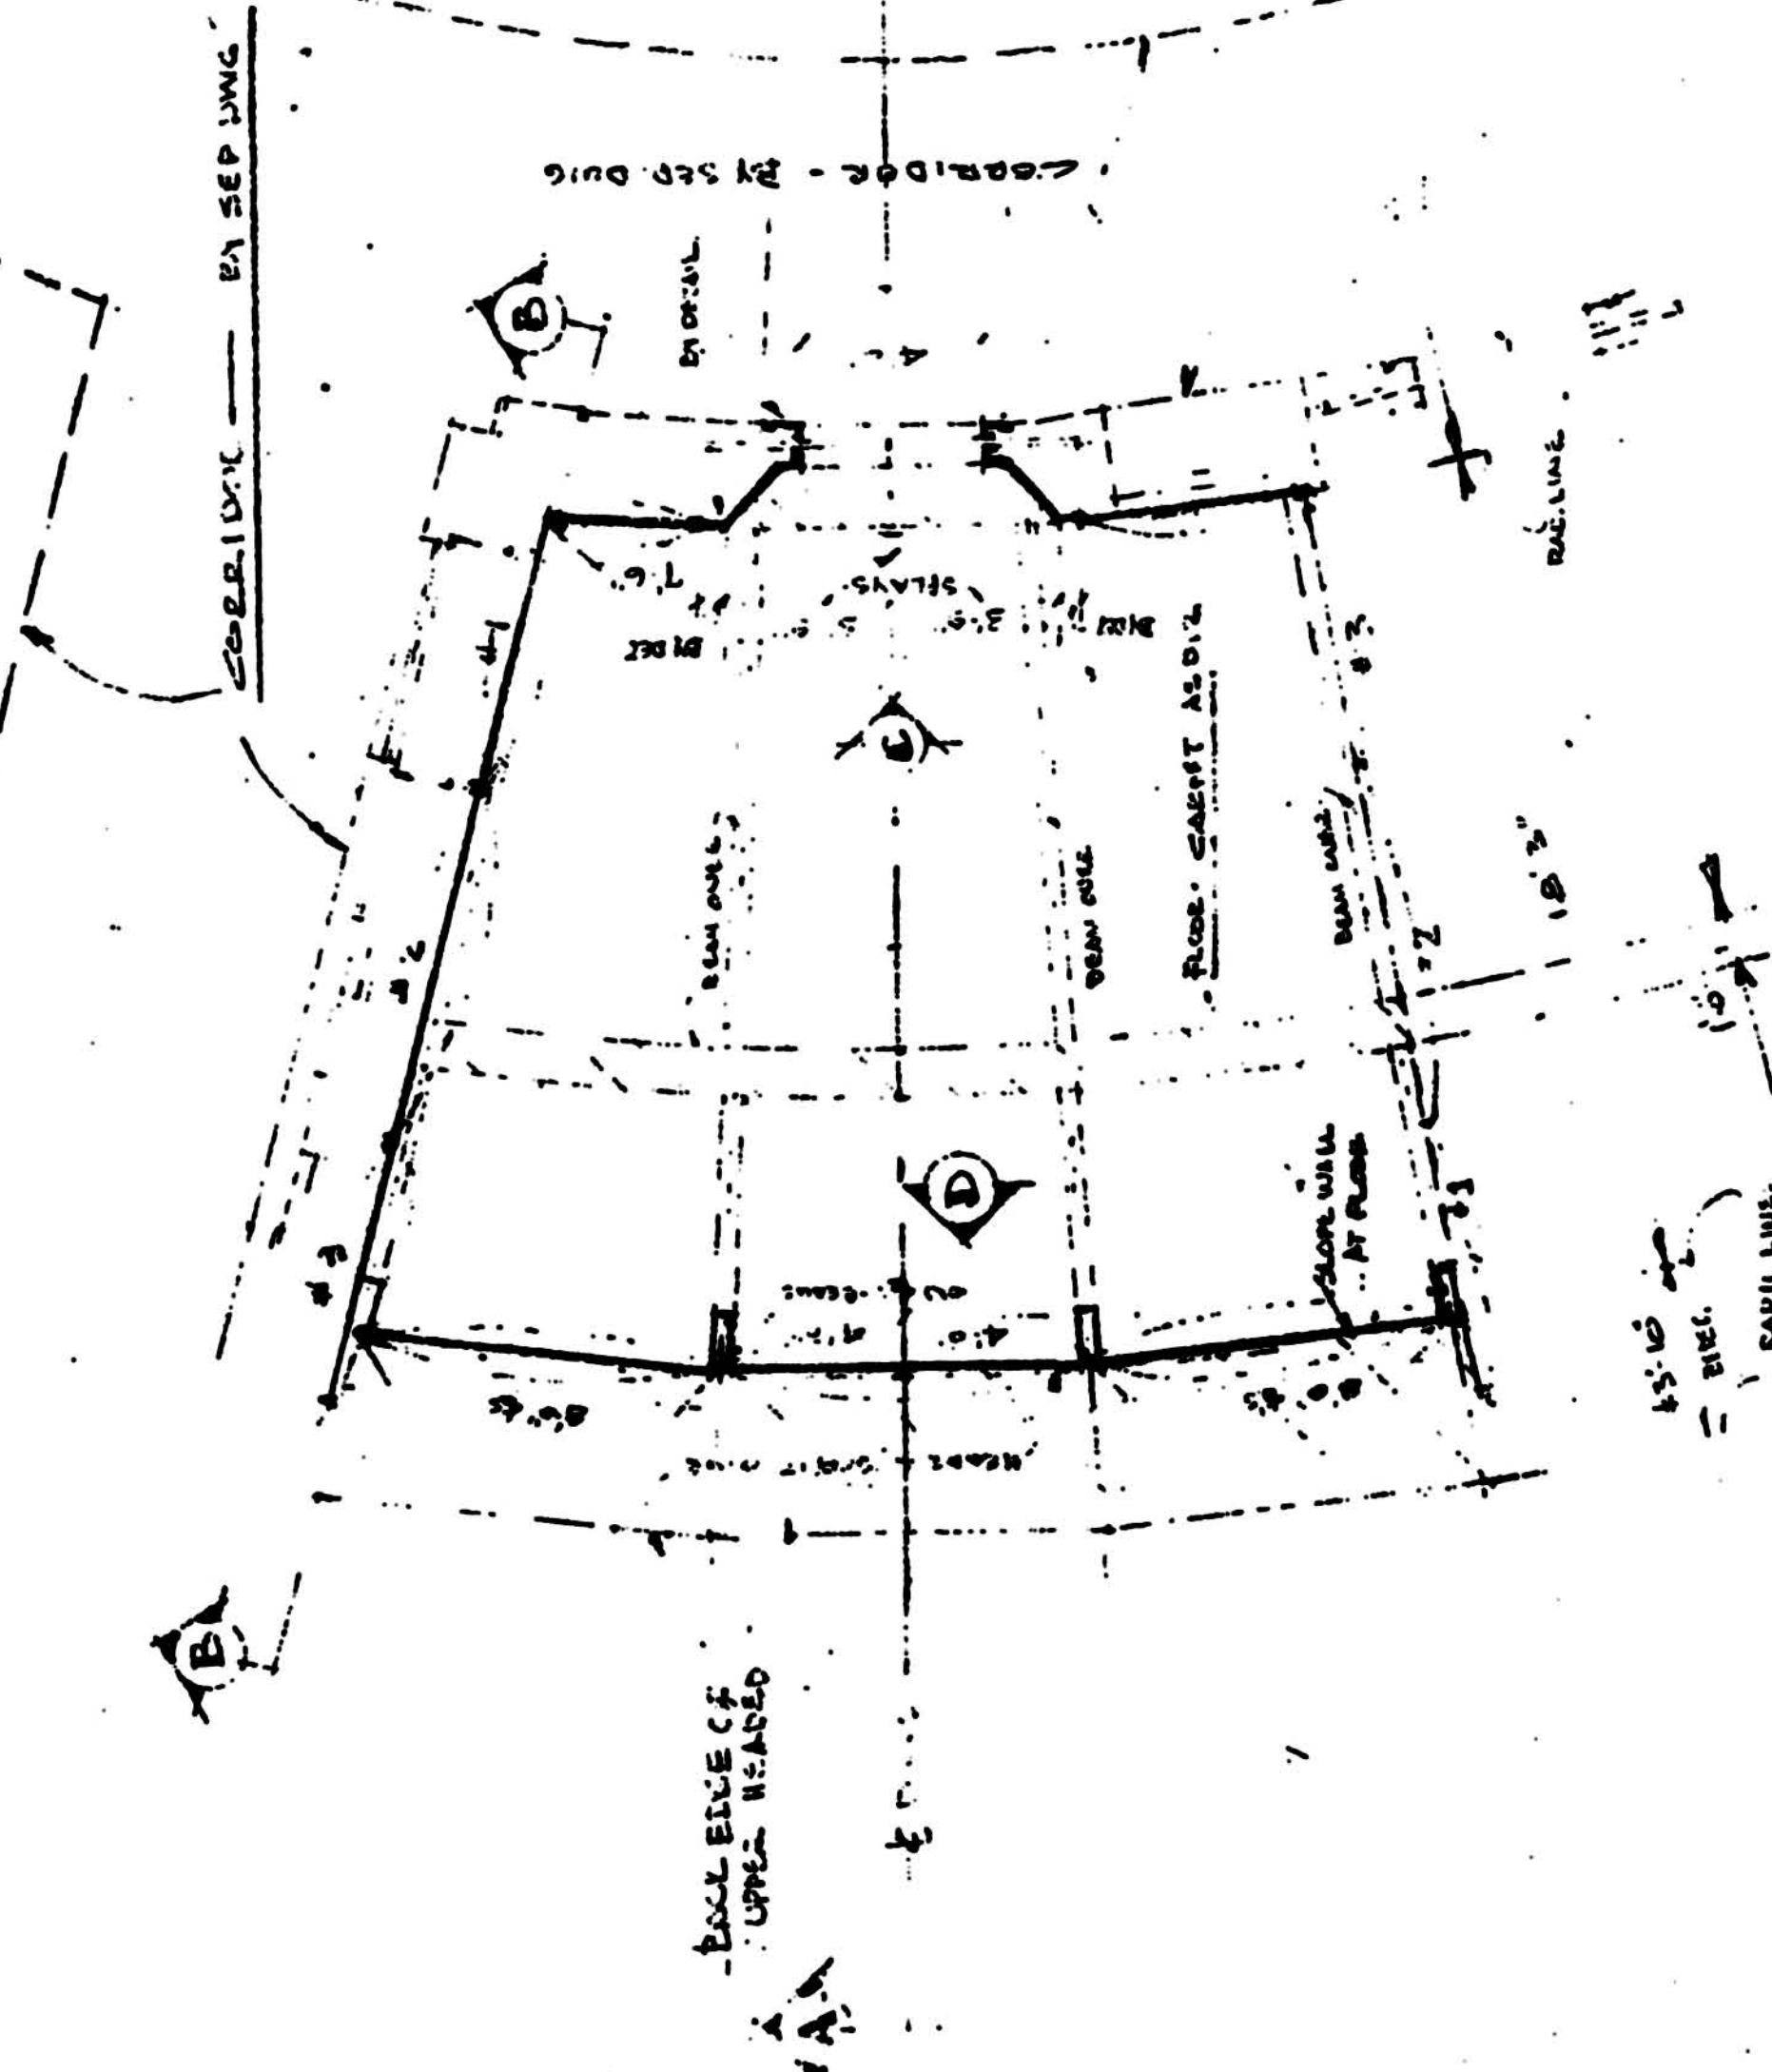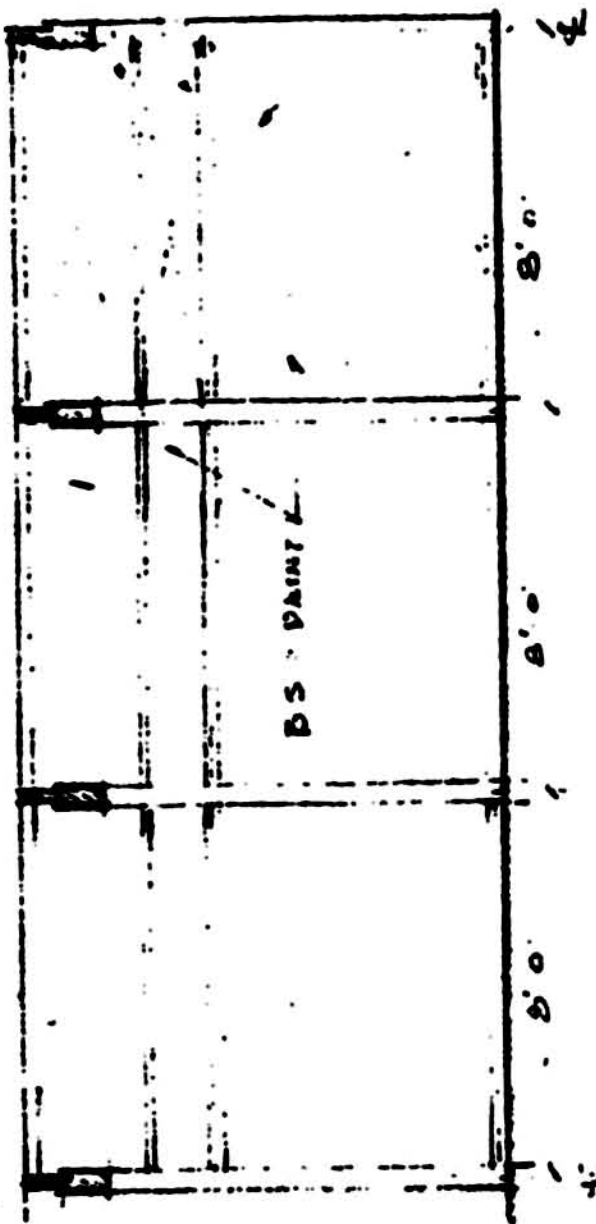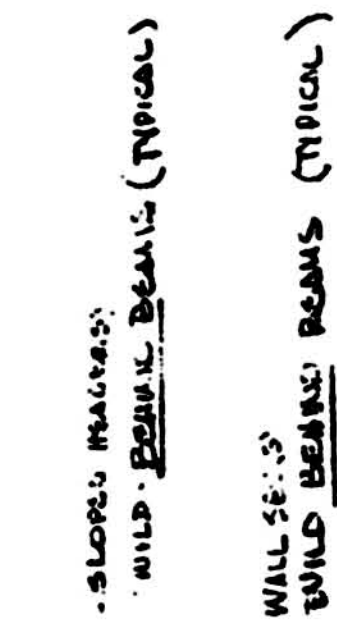

DETAIL LIST

DET. #1 SLOPED WALLS & LOWER HEADERS
DET. #2 UPPER HEADERS (WITH WALLS)
DET. #3 DOL SLIDE DOOR / JAMB, TOP WALL JOINT
SEE 3/4" PLAN. FOR CURVED DET. #1 SPACES.

5-4-1-1-4-1


DESILU PRODUCTIONS

INT BIEFFING ROOM
FALLING BROOKS DATE
-JIM NEASURE 472-66

3 11 2

--- 7 L A N 3 CAUE 1.4.10.

NOTE: KEEP ORIGINAL WHITE TRACING FOR SCENE LISTS.

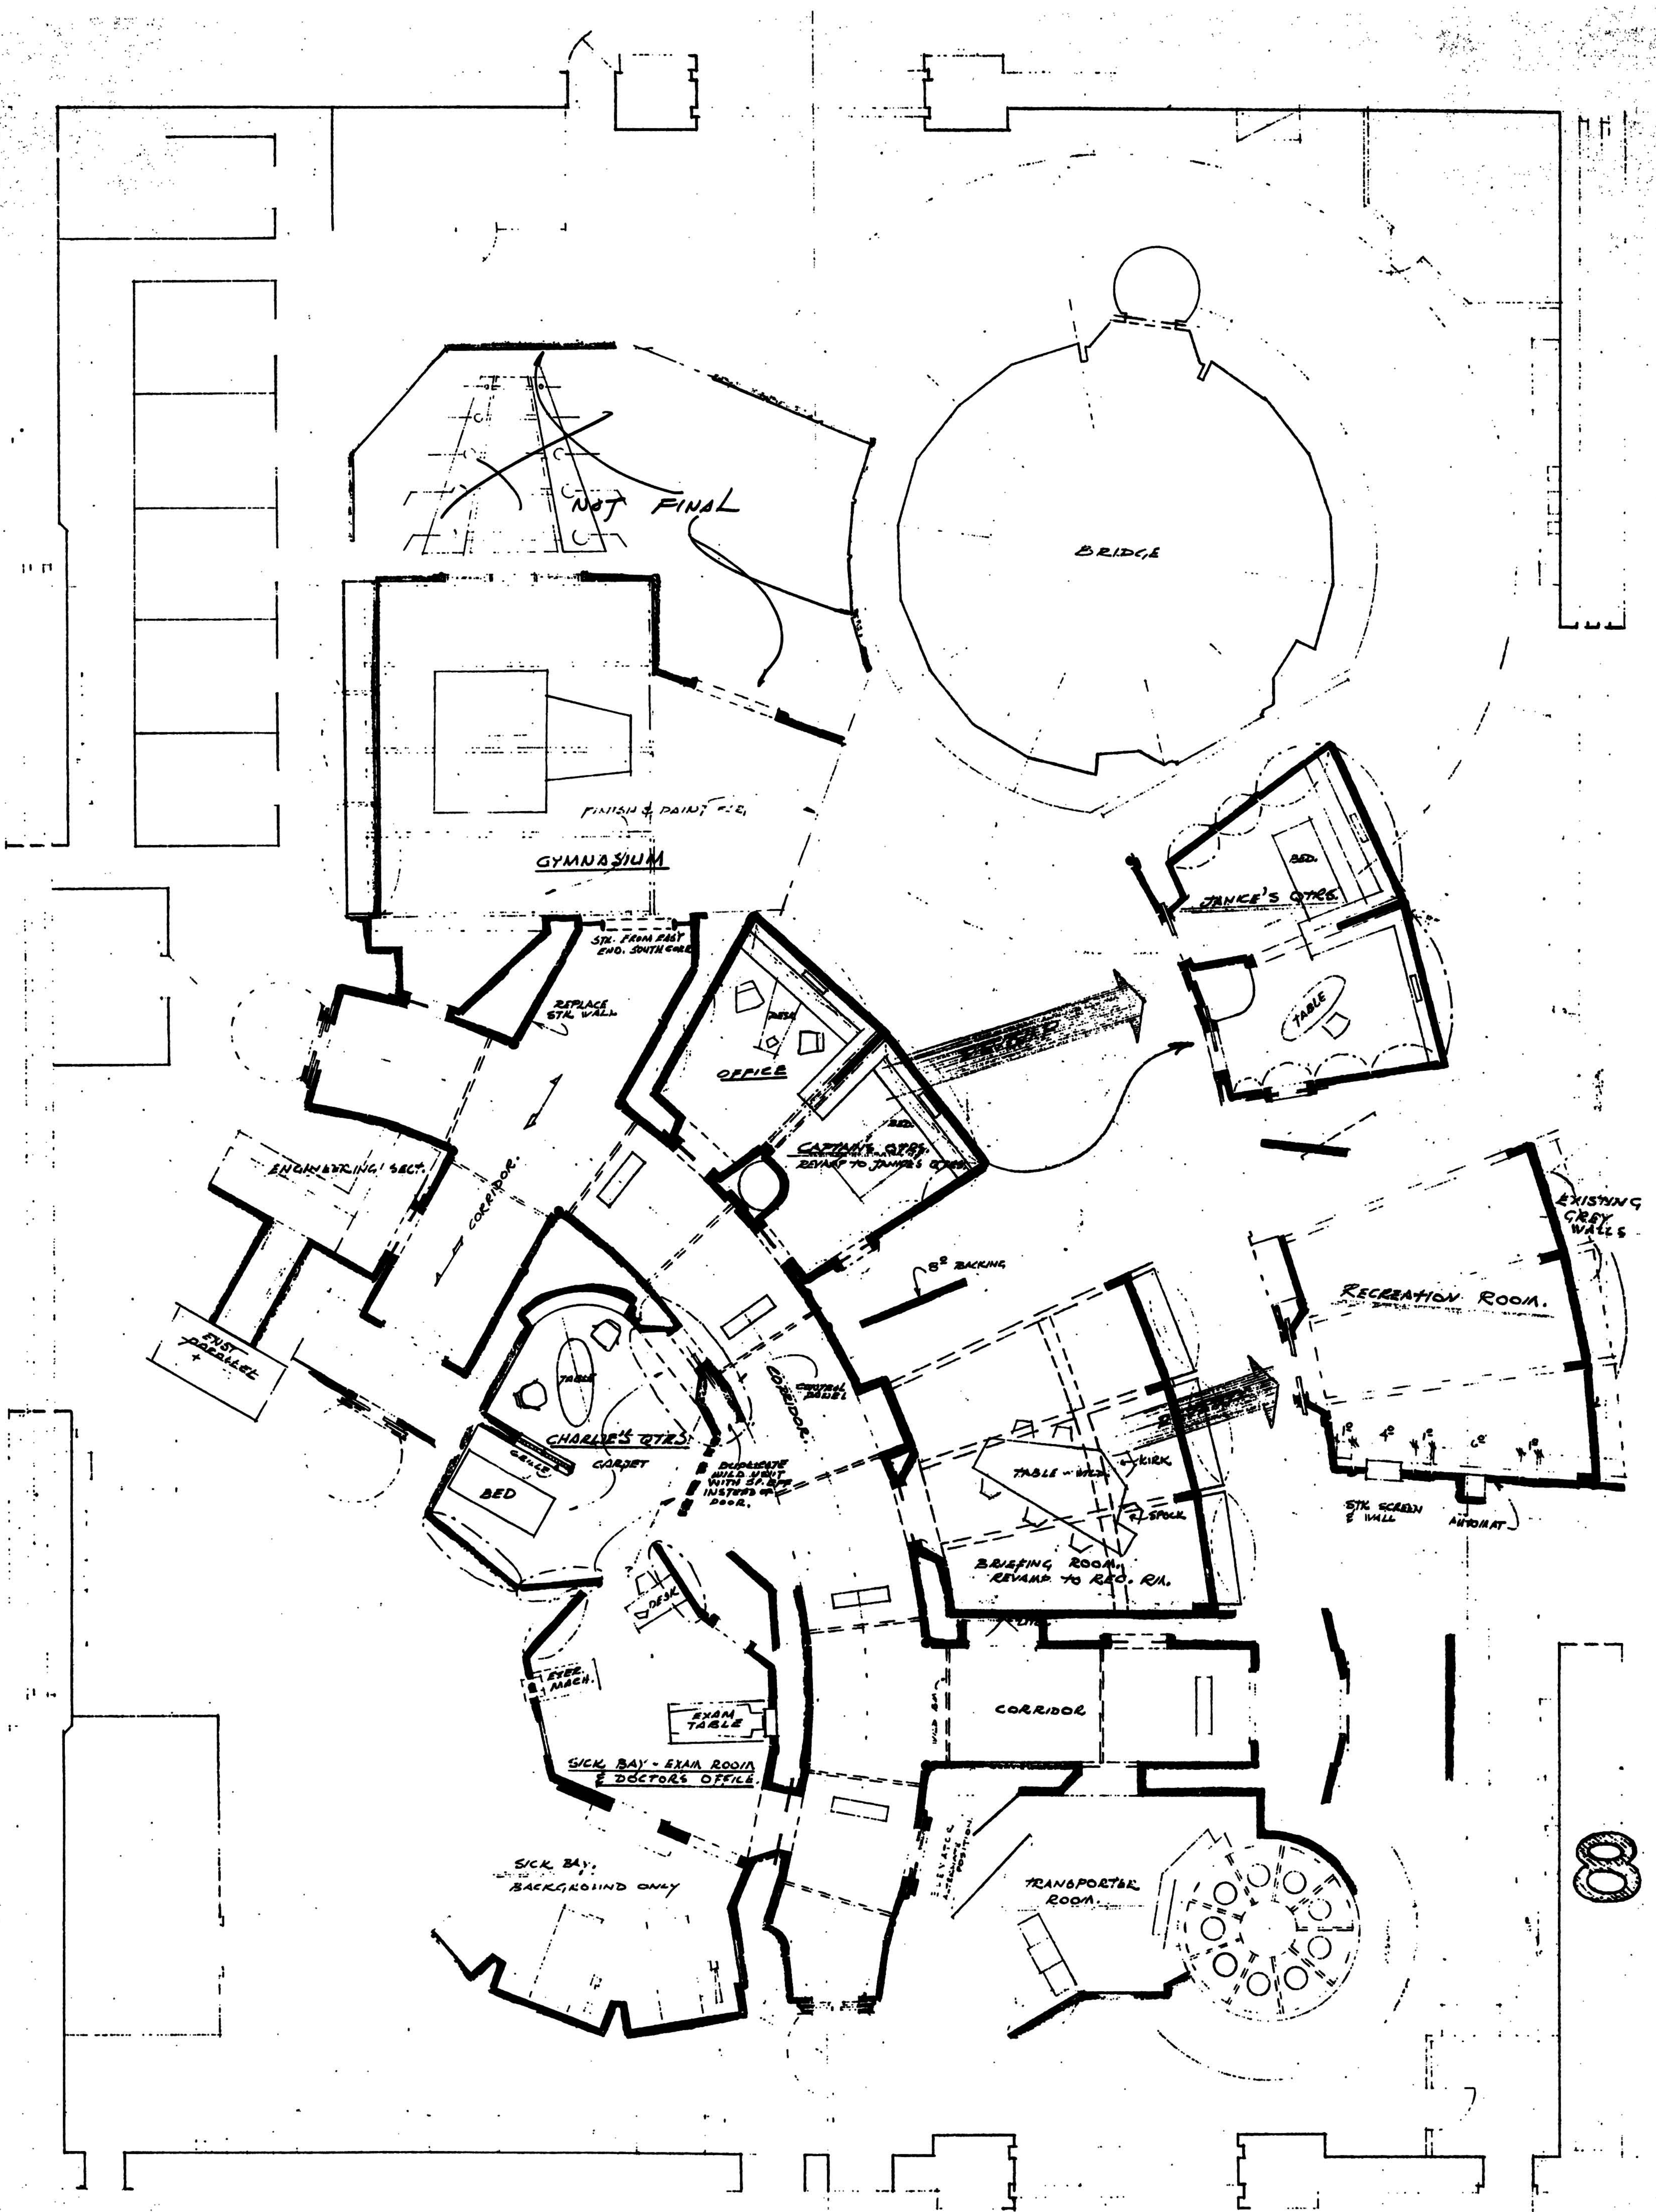


8

STAIR TITLES

DESILU PRODUCTIONS			
CHARLIE X		FROM	
JAN 1 SPACE SHIP		DATE	6/1/8
ART BY R. BROOKS		DATE	7/1/8
DRAWN BY DAVID MARSHALL		REVISED	

11 P. 115

NOTE: Keep original with tracking for security reasons

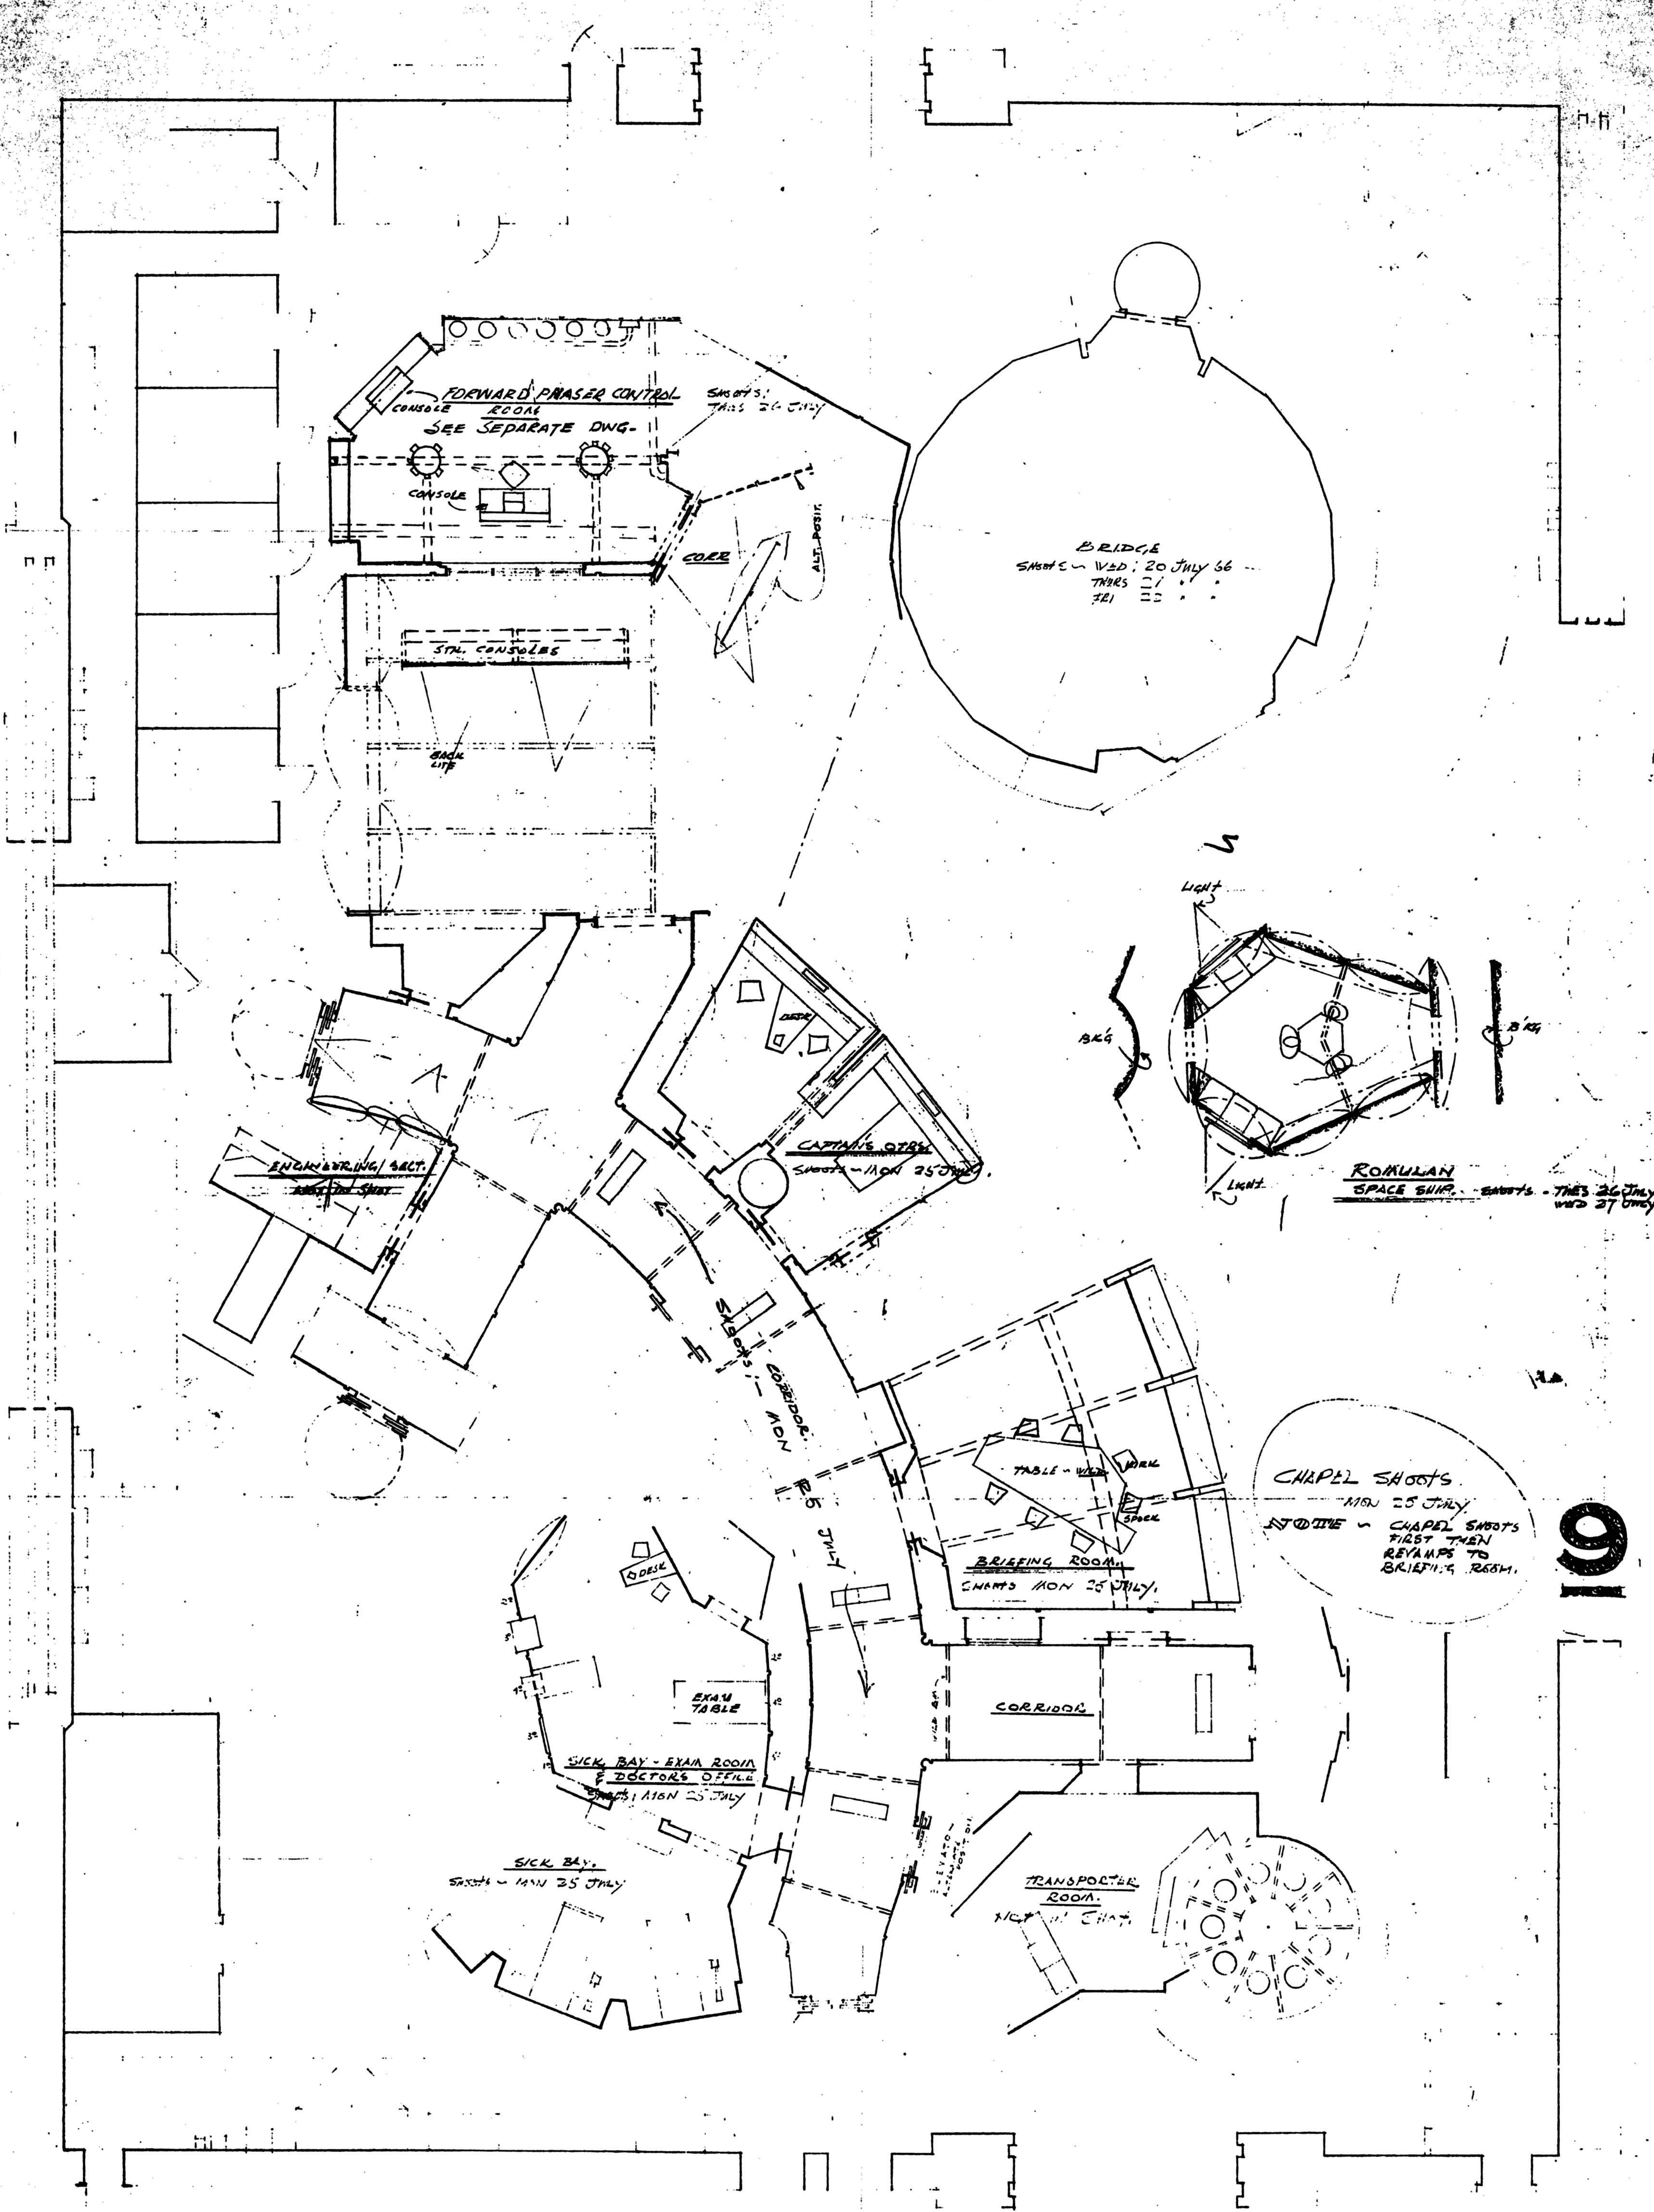

9

STAR TREK

DE LUCA PRODUCTIONS BALANCE & TERROR INT. SPACE SHIP R. BROOKS DAVID MARSHALL		6149-3 DATE
---	--	----------------

